

GRESHAM ST

PATHWAY

COURTYARD

WAITING ROOM

PRIVATE DINING ROOM

MAIN DINING ROOM

BAR

KITCHEN

BATHROOM

EXIT STAIRS

ENTRY

STANDARD RESTAURANT SET UP	CAPACITY
RESTAURANT	60
PRIVATE DINING ROOM	12
BAR	16
COURTYARD	26
TOTAL	114

FLOOR PLAN

NOTE:  
CONTRACTOR MUST VERIFY ALL DIMENSIONS ON SITE BEFORE COMMENCING ANY WORK OR DRAWING SHOP DRAWINGS. DO NOT SCALE DRAWING.

GENERAL NOTES:  
ALL WORK TO BE CONSTRUCTED IN ACCORDANCE WITH RELEVANT AUSTRALIAN STANDARDS, BUILDING CODE OF AUSTRALIA AND LOCAL AUTHORITIES REGULATIONS. EXECUTE ALL WORK IN THE BEST AND MOST TRADESMAN LIKE MANNER AND TO THE SATISFACTION OF THE SUPERINTENDENT. ALL DIMENSIONS ARE IN MILLIMETERS UNLESS OTHERWISE NOTED.

Date	No	Amendments	Code
FEB 2018	NA		A

SEGMENTO ARCHITECTS  
| RESIDENTIAL | COMMERCIAL  
SEGMENTOARCHITECTURE@GMAIL.COM




0416923475

PROJECT DESCRIPTION  
EXISTING RESTAURANT  
@ROYAL EXCHANGE OF SYDNEY

DRAWING TITLE  
STANDARD RESTAURANT SET UP

DATE SCALE PROJECT MANAGER  
MAR-2018 (A3) 1:100 JH CAD  
LOTE DP

JOB NO. DWG NO. CODE  
1003 A02 A

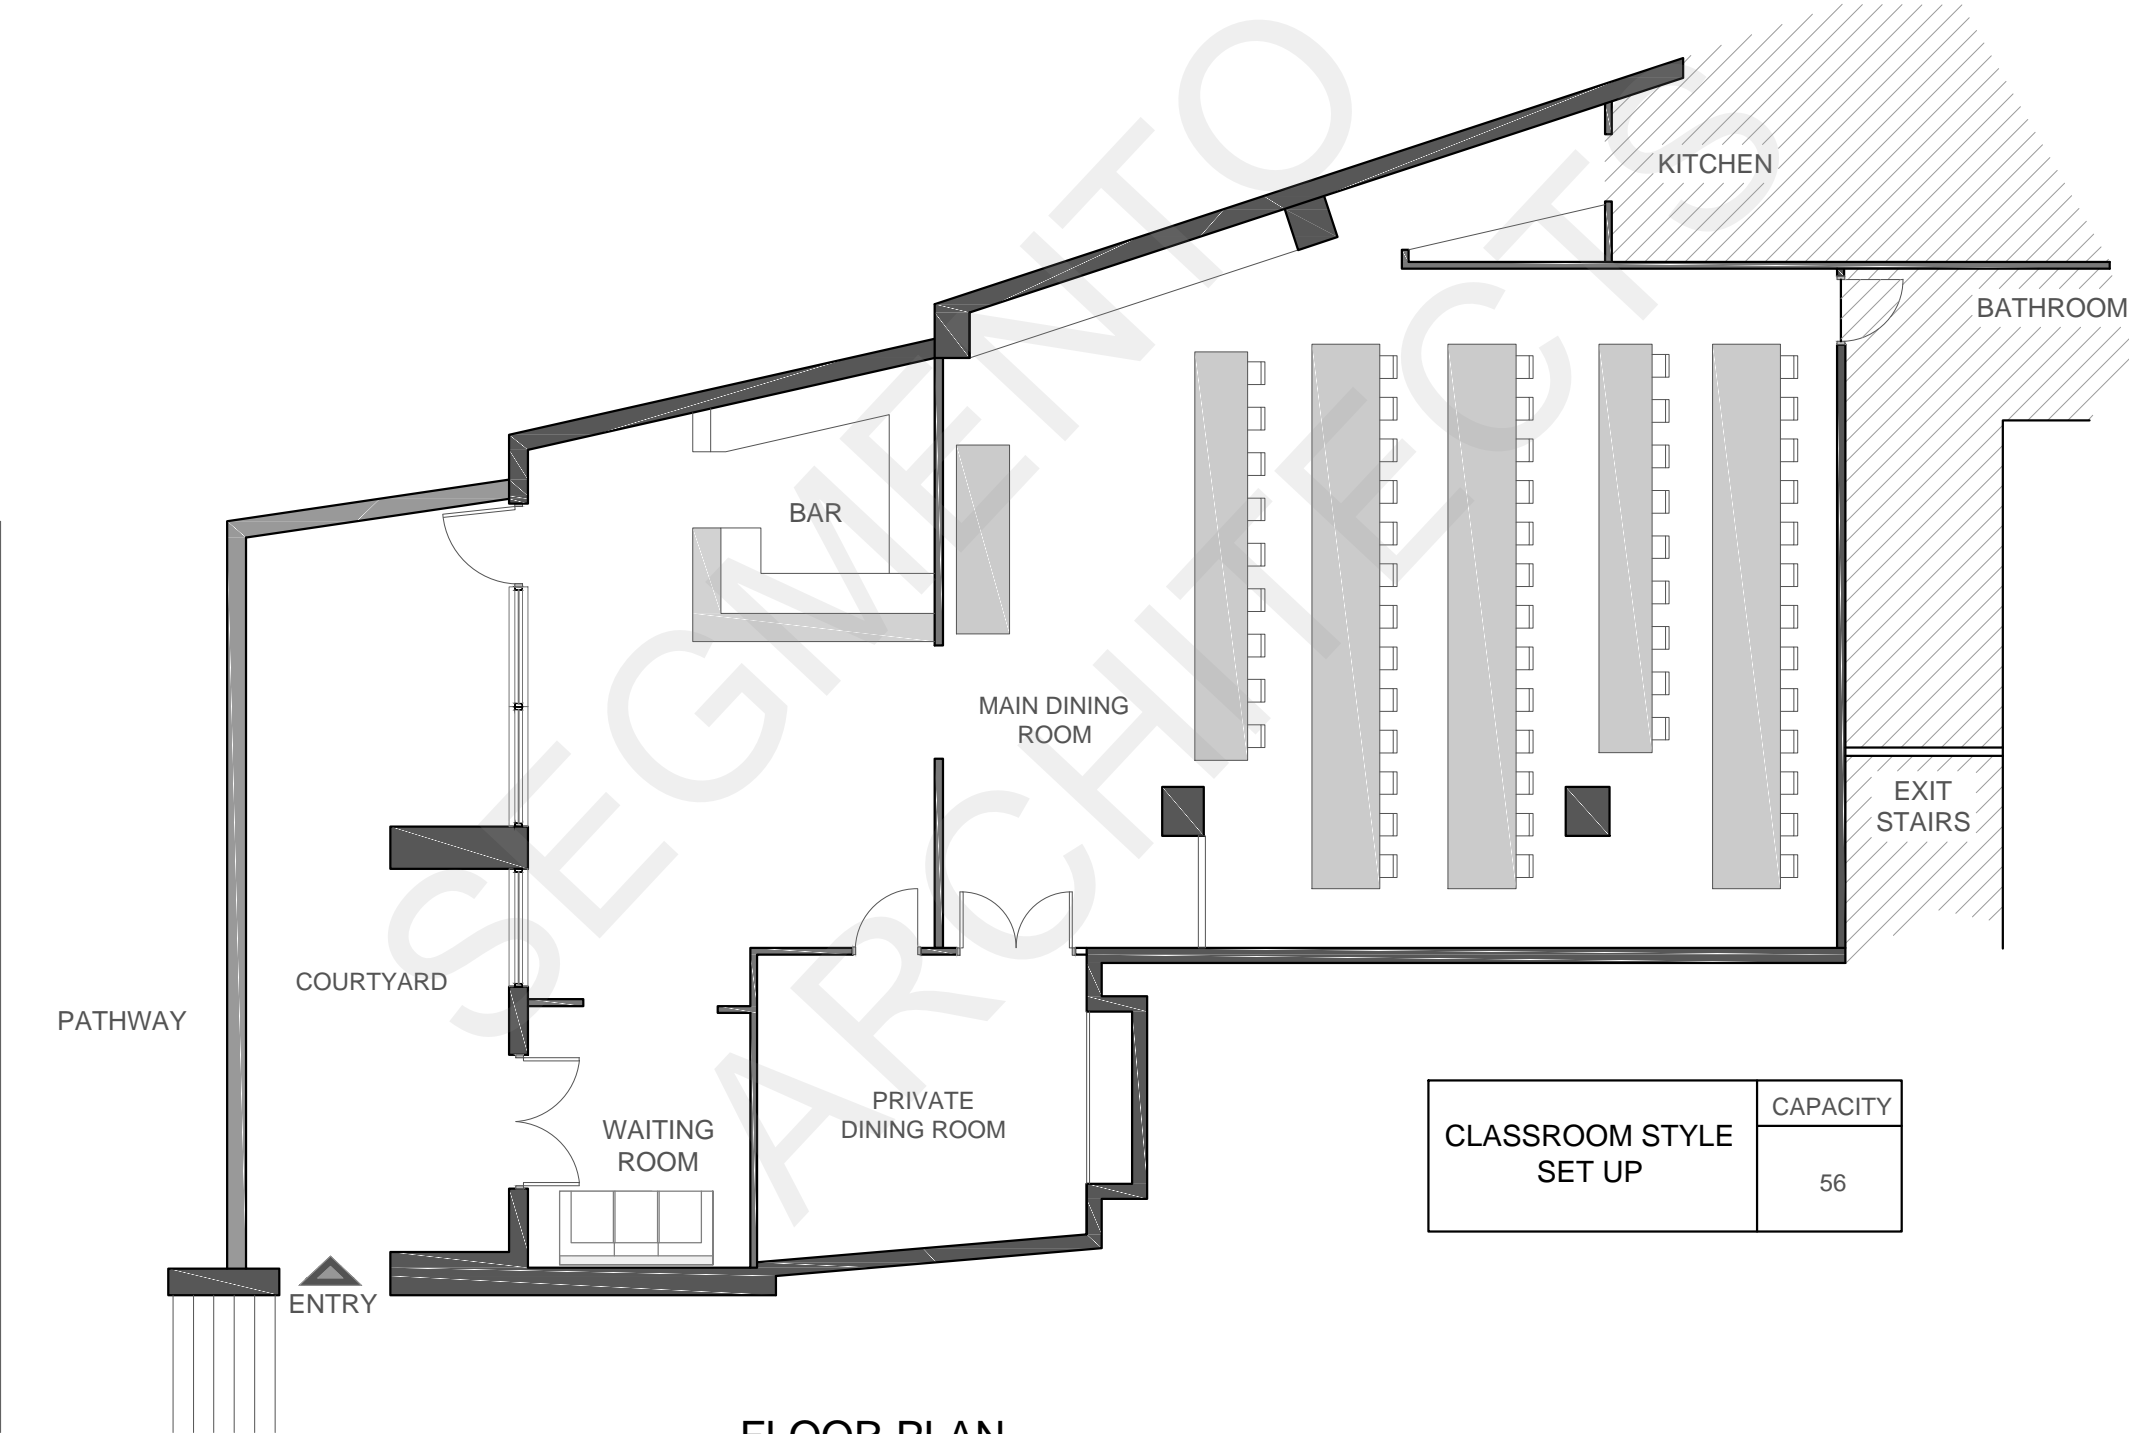

FLOOR PLAN

NOTE:  
CONTRACTOR MUST VERIFY ALL DIMENSIONS ON SITE BEFORE COMMENCING ANY WORK OR DRAWING SHOP DRAWINGS. DO NOT SCALE DRAWING.

GENERAL NOTES:  
ALL WORK TO BE CONSTRUCTED IN ACCORDANCE WITH RELEVANT AUSTRALIAN STANDARDS, BUILDING CODE OF AUSTRALIA AND LOCAL AUTHORITIES REGULATIONS. EXECUTE ALL WORK IN THE BEST AND MOST TRADESMAN LIKE MANNER AND TO THE SATISFACTION OF THE SUPERINTENDENT. ALL DIMENSIONS ARE IN MILLIMETERS UNLESS OTHERWISE NOTED.

Date	No	Amendments	Code
FEB 2018	NA		A

SEGMENTO ARCHITECTS  
| RESIDENTIAL | COMMERCIAL  
SEGMENTOARCHITECTURE@GMAIL.COM




0416923475

PROJECT DESCRIPTION  
EXISTING RESTAURANT  
@ROYAL EXCHANGE OF SYDNEY

DRAWING TITLE  
CLASSROOM STYLE SET UP

DATE SCALE PROJECT MANAGER  
MAR-2018 (A3) 1:100 JH CAD  
LOTE DP

JOB NO. DWG NO. CODE  
1003 A05 A

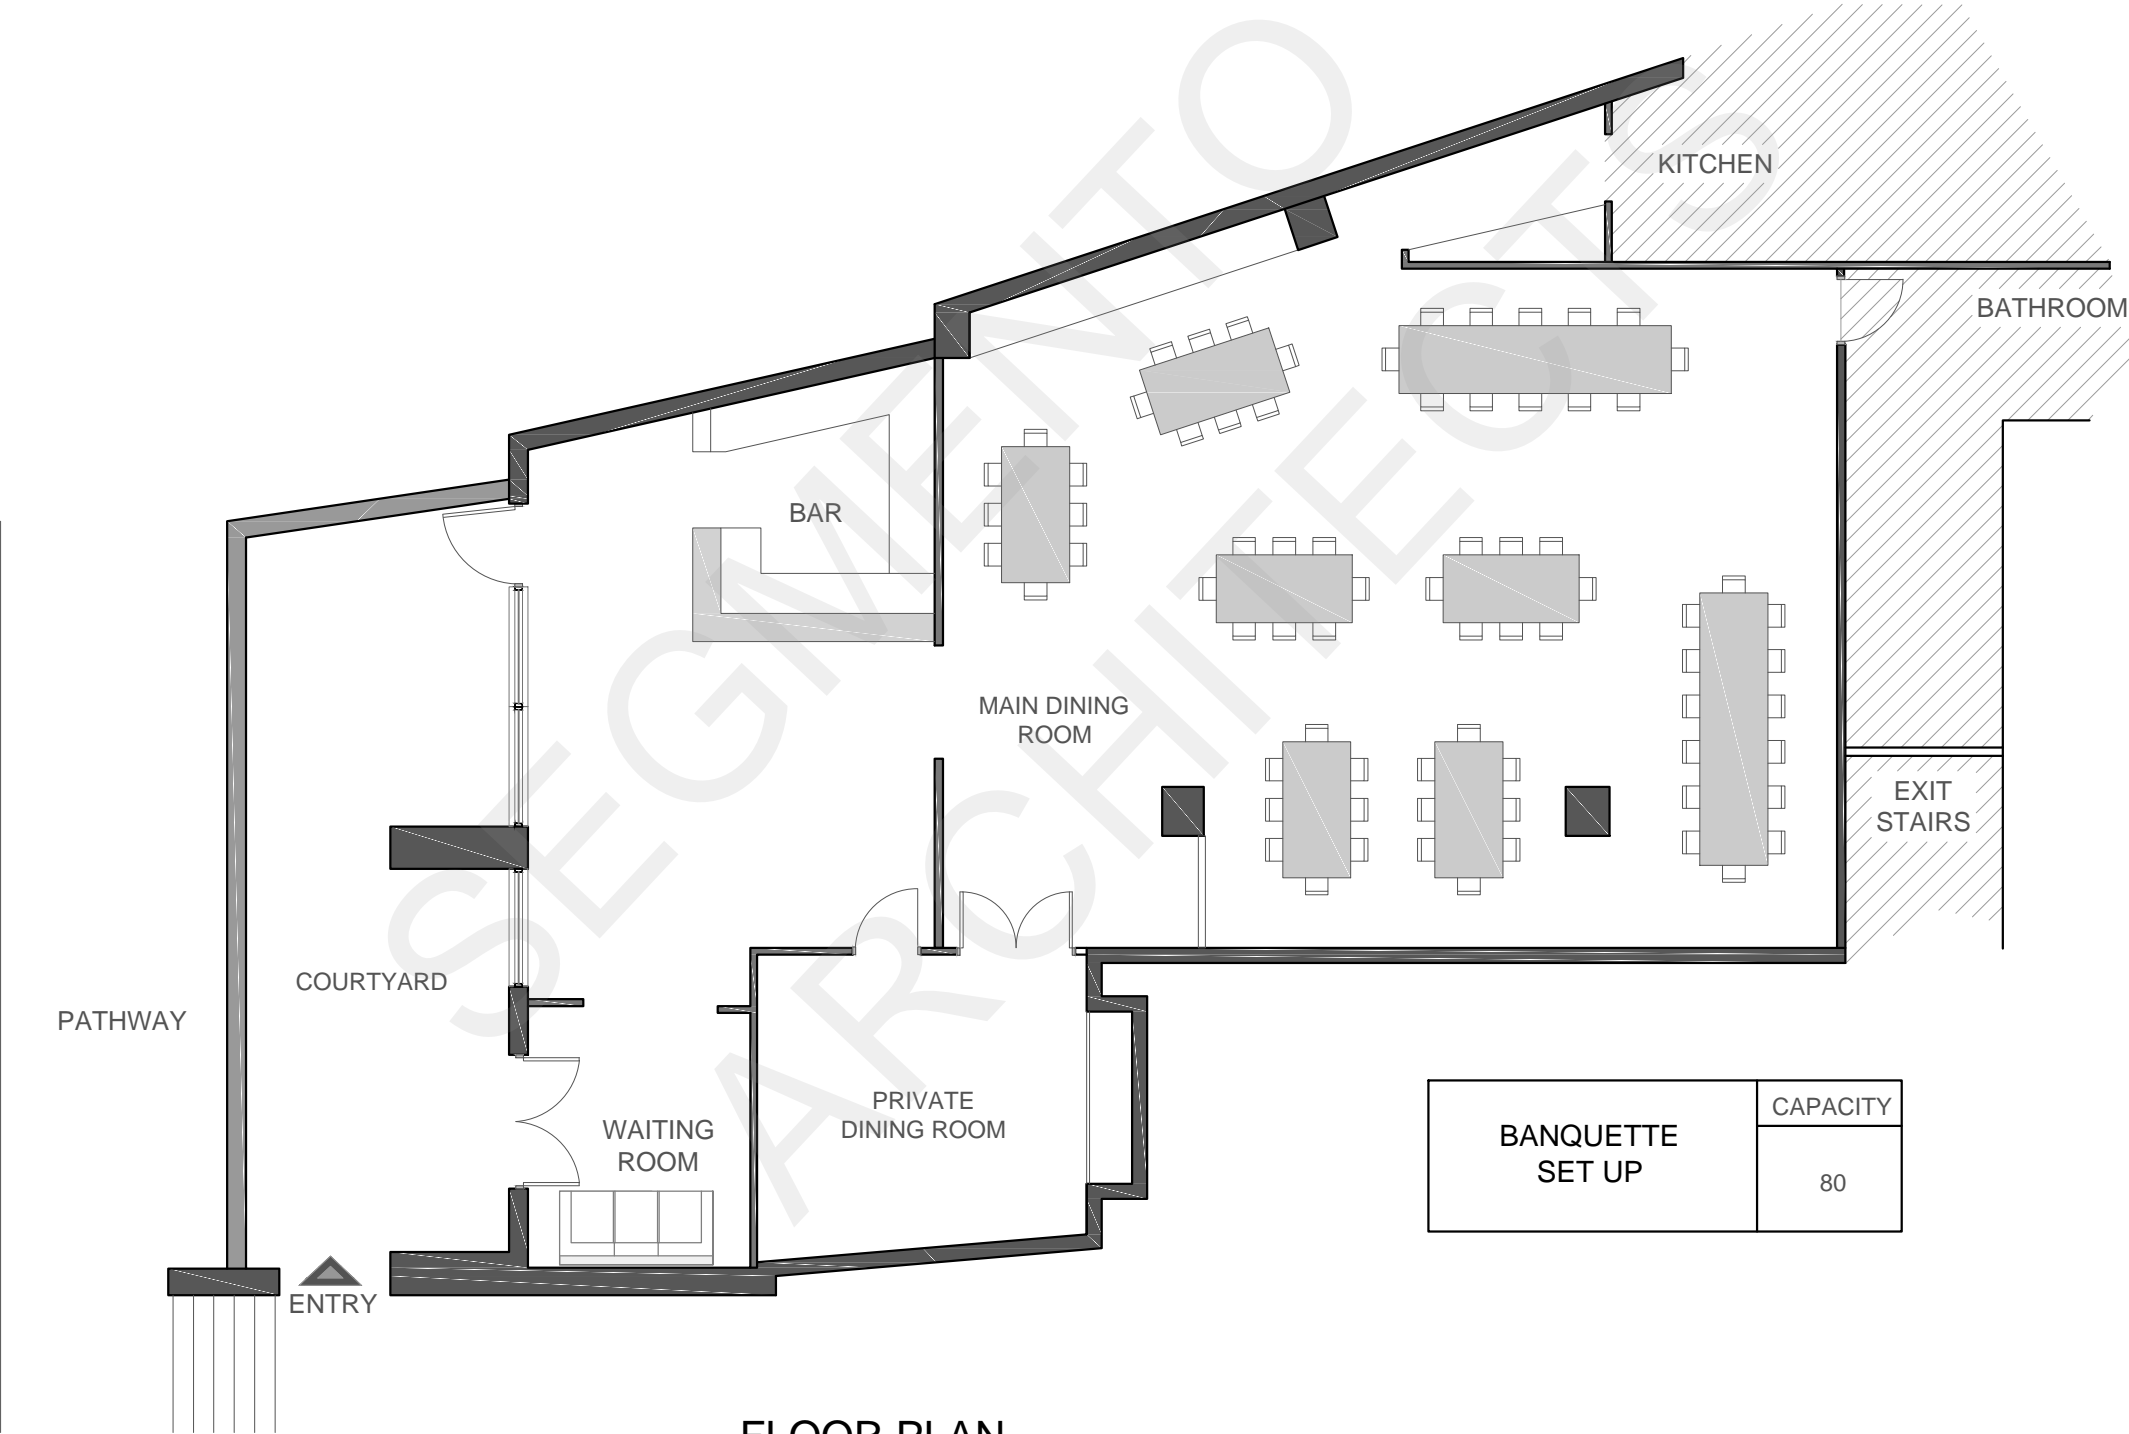

NOTE:  
CONTRACTOR MUST VERIFY ALL DIMENSIONS ON SITE BEFORE COMMENCING ANY WORK OR DRAWING SHOP DRAWINGS. DO NOT SCALE DRAWING.

GENERAL NOTES:  
ALL WORK TO BE CONSTRUCTED IN ACCORDANCE WITH RELEVANT AUSTRALIAN STANDARDS, BUILDING CODE OF AUSTRALIA AND LOCAL AUTHORITIES REGULATIONS. EXECUTE ALL WORK IN THE BEST AND MOST TRADESMAN LIKE MANNER AND TO THE SATISFACTION OF THE SUPERINTENDENT.  
ALL DIMENSIONS ARE IN MILLIMETERS UNLESS OTHERWISE NOTED.

Date	No	Amendments	Code
FEB 2018	NA		A

SEGMENTO ARCHITECTS  
| RESIDENTIAL | COMMERCIAL  
SEGMENTOARCHITECTURE@GMAIL.COM



0416923475

PROJECT DESCRIPTION  
EXISTING RESTAURANT  
@ROYAL EXCHANGE OF SYDNEY

DRAWING TITLE  
BANQUETTE SET UP

DATE SCALE PROJECT MANAGER  
MAR-2018 (A3) 1:100 JH  
CAD  
LOTE DP

JOB NO. DWG NO. CODE  
1003 A06 A

GRESHAM ST

PATHWAY

COURTYARD

WAITING ROOM

PRIVATE DINING ROOM

BAR

MAIN DINING ROOM

KITCHEN

BATHROOM

EXIT STAIRS

ENTRY

COCKTAIL SET UP

CAPACITY

180

FLOOR PLAN

NOTE:  
CONTRACTOR MUST VERIFY ALL DIMENSIONS ON SITE BEFORE COMMENCING ANY WORK OR DRAWING SHOP DRAWINGS. DO NOT SCALE DRAWING.

GENERAL NOTES:  
ALL WORK TO BE CONSTRUCTED IN ACCORDANCE WITH RELEVANT AUSTRALIAN STANDARDS, BUILDING CODE OF AUSTRALIA AND LOCAL AUTHORITIES REGULATIONS. EXECUTE ALL WORK IN THE BEST AND MOST TRADESMAN LIKE MANNER AND TO THE SATISFACTION OF THE SUPERINTENDENT. ALL DIMENSIONS ARE IN MILLIMETERS UNLESS OTHERWISE NOTED.

Date	No	Amendments	Code
FEB 2018	NA		A

SEGMENTO ARCHITECTS  
| RESIDENTIAL | COMMERCIAL  
SEGMENTOARCHITECTURE@GMAIL.COM




0416923475

PROJECT DESCRIPTION  
EXISTING RESTAURANT  
@ROYAL EXCHANGE OF SYDNEY

DRAWING TITLE  
COCKTAIL SET UP

DATE SCALE PROJECT MANAGER  
MAR-2018 (A3) 1:100 JH  
LOTE CAD DP

JOB NO. DWG NO. CODE  
1003 A03 A

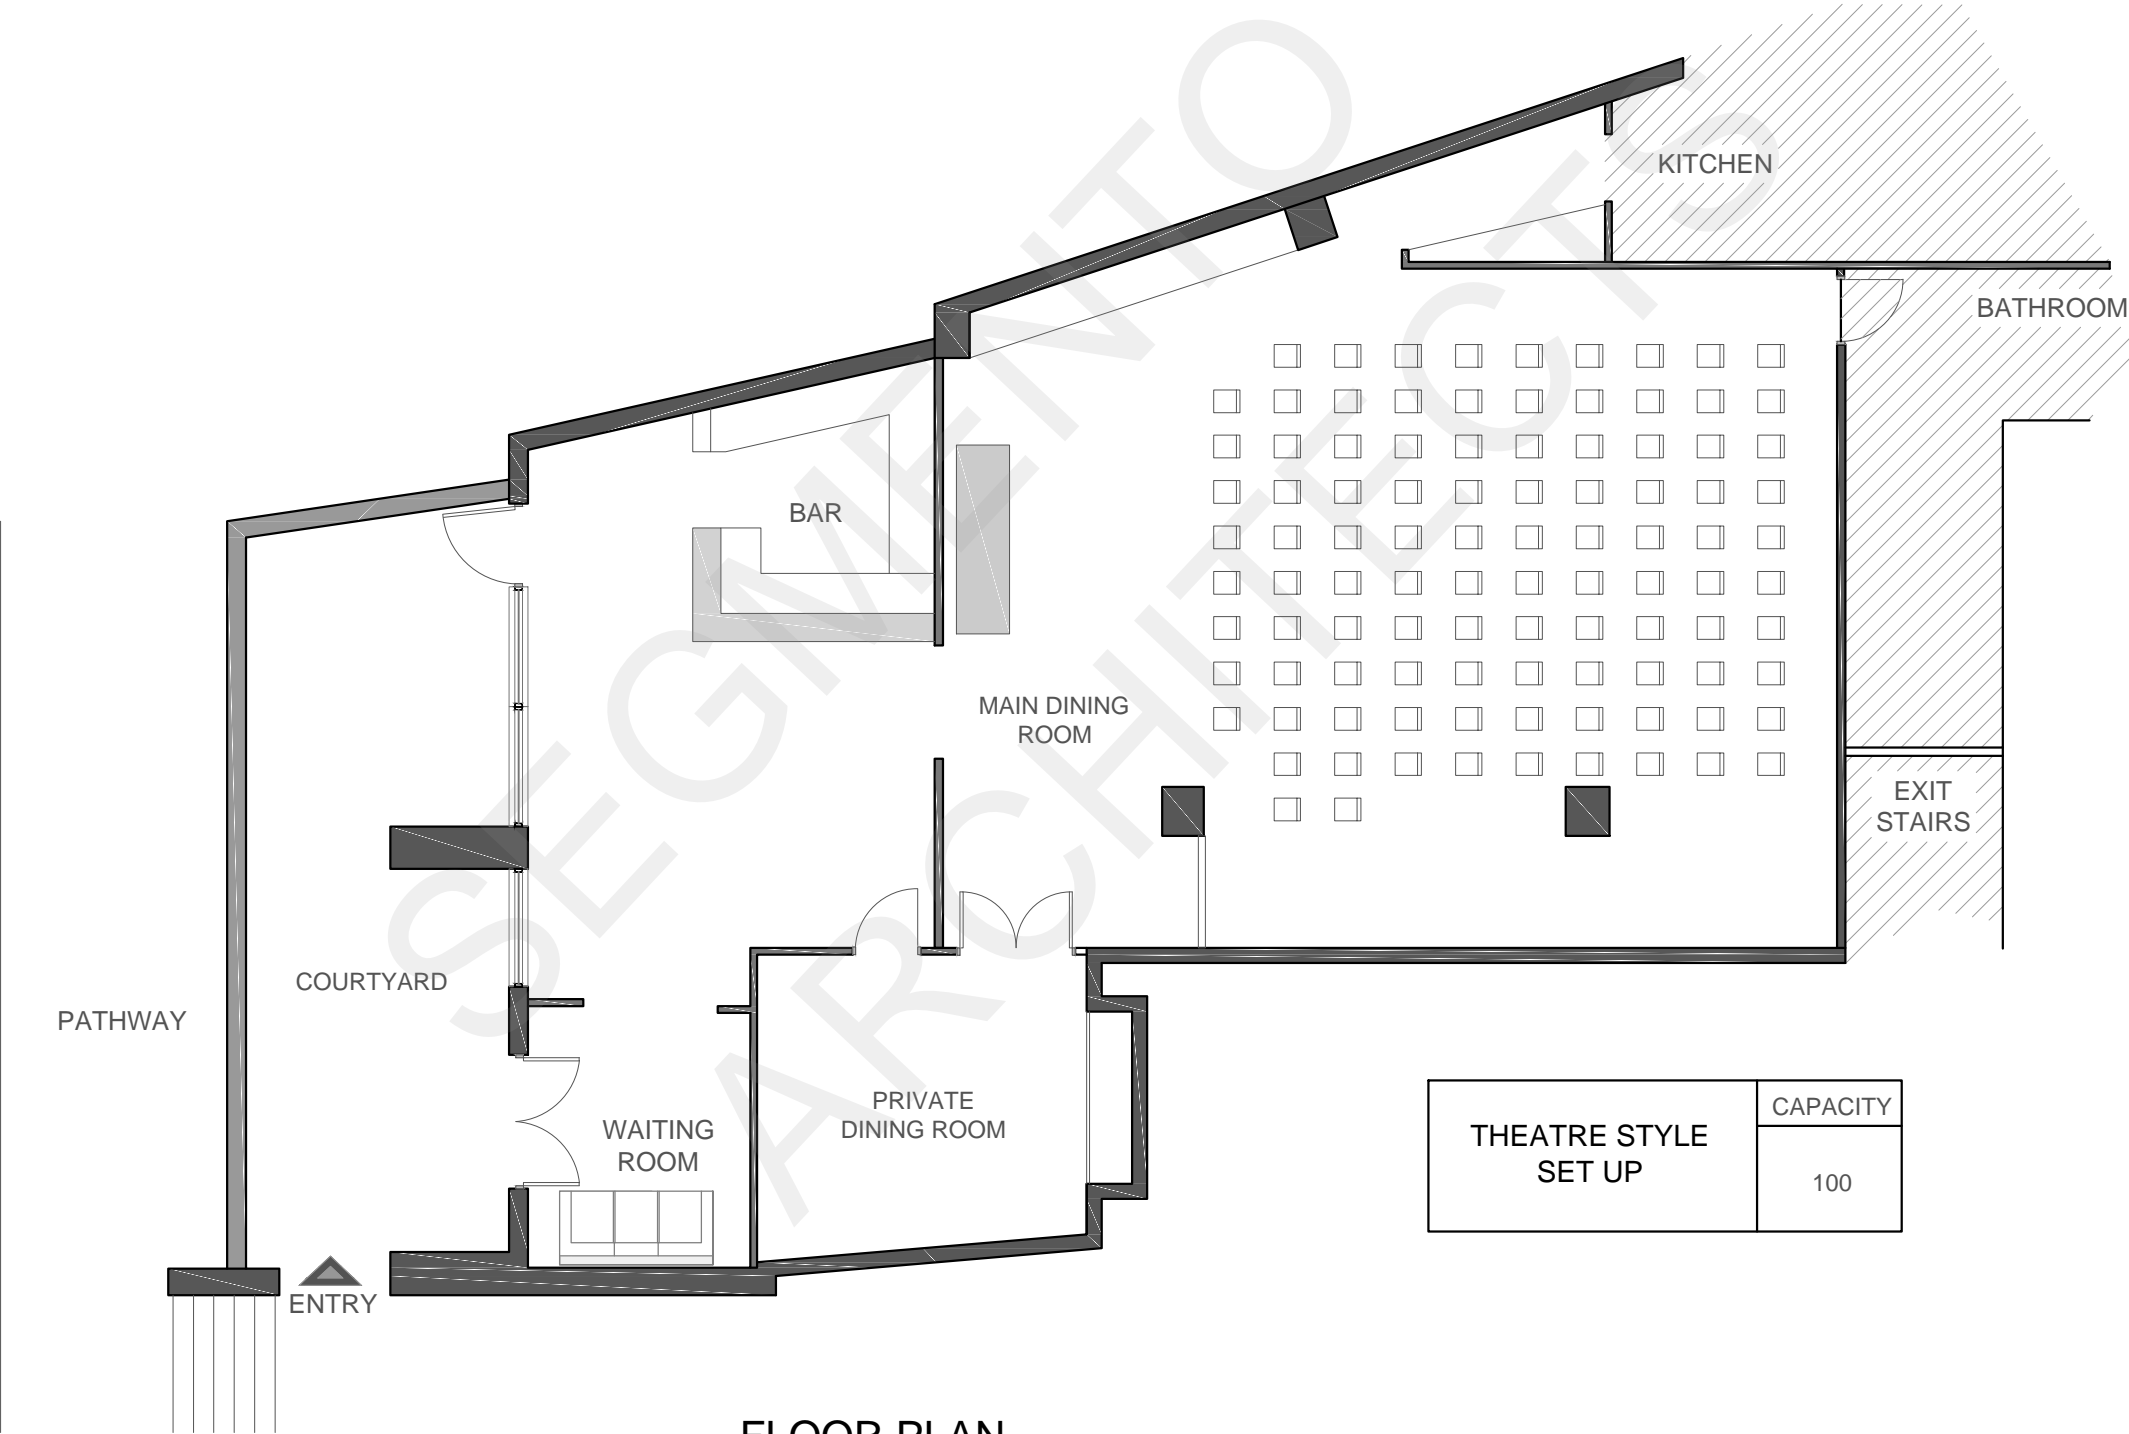

FLOOR PLAN

NOTE:  
CONTRACTOR MUST VERIFY ALL DIMENSIONS ON SITE BEFORE COMMENCING ANY WORK OR DRAWING SHOP DRAWINGS. DO NOT SCALE DRAWING.

GENERAL NOTES:  
ALL WORK TO BE CONSTRUCTED IN ACCORDANCE WITH RELEVANT AUSTRALIAN STANDARDS, BUILDING CODE OF AUSTRALIA AND LOCAL AUTHORITIES REGULATIONS. EXECUTE ALL WORK IN THE BEST AND MOST TRADESMAN LIKE MANNER AND TO THE SATISFACTION OF THE SUPERINTENDENT. ALL DIMENSIONS ARE IN MILLIMETERS UNLESS OTHERWISE NOTED.

Date	No	Amendments	Code
FEB 2018	NA		A

SEGMENTO ARCHITECTS  
| RESIDENTIAL | COMMERCIAL  
SEGMENTOARCHITECTURE@GMAIL.COM




0416923475

PROJECT DESCRIPTION  
EXISTING RESTAURANT  
@ROYAL EXCHANGE OF SYDNEY

DRAWING TITLE  
THEATRE STYLE SET UP

DATE SCALE PROJECT MANAGER  
MAR-2018 (A3) 1:100 JH CAD  
LOTE DP

JOB NO. DWG NO. CODE  
1003 A07 A

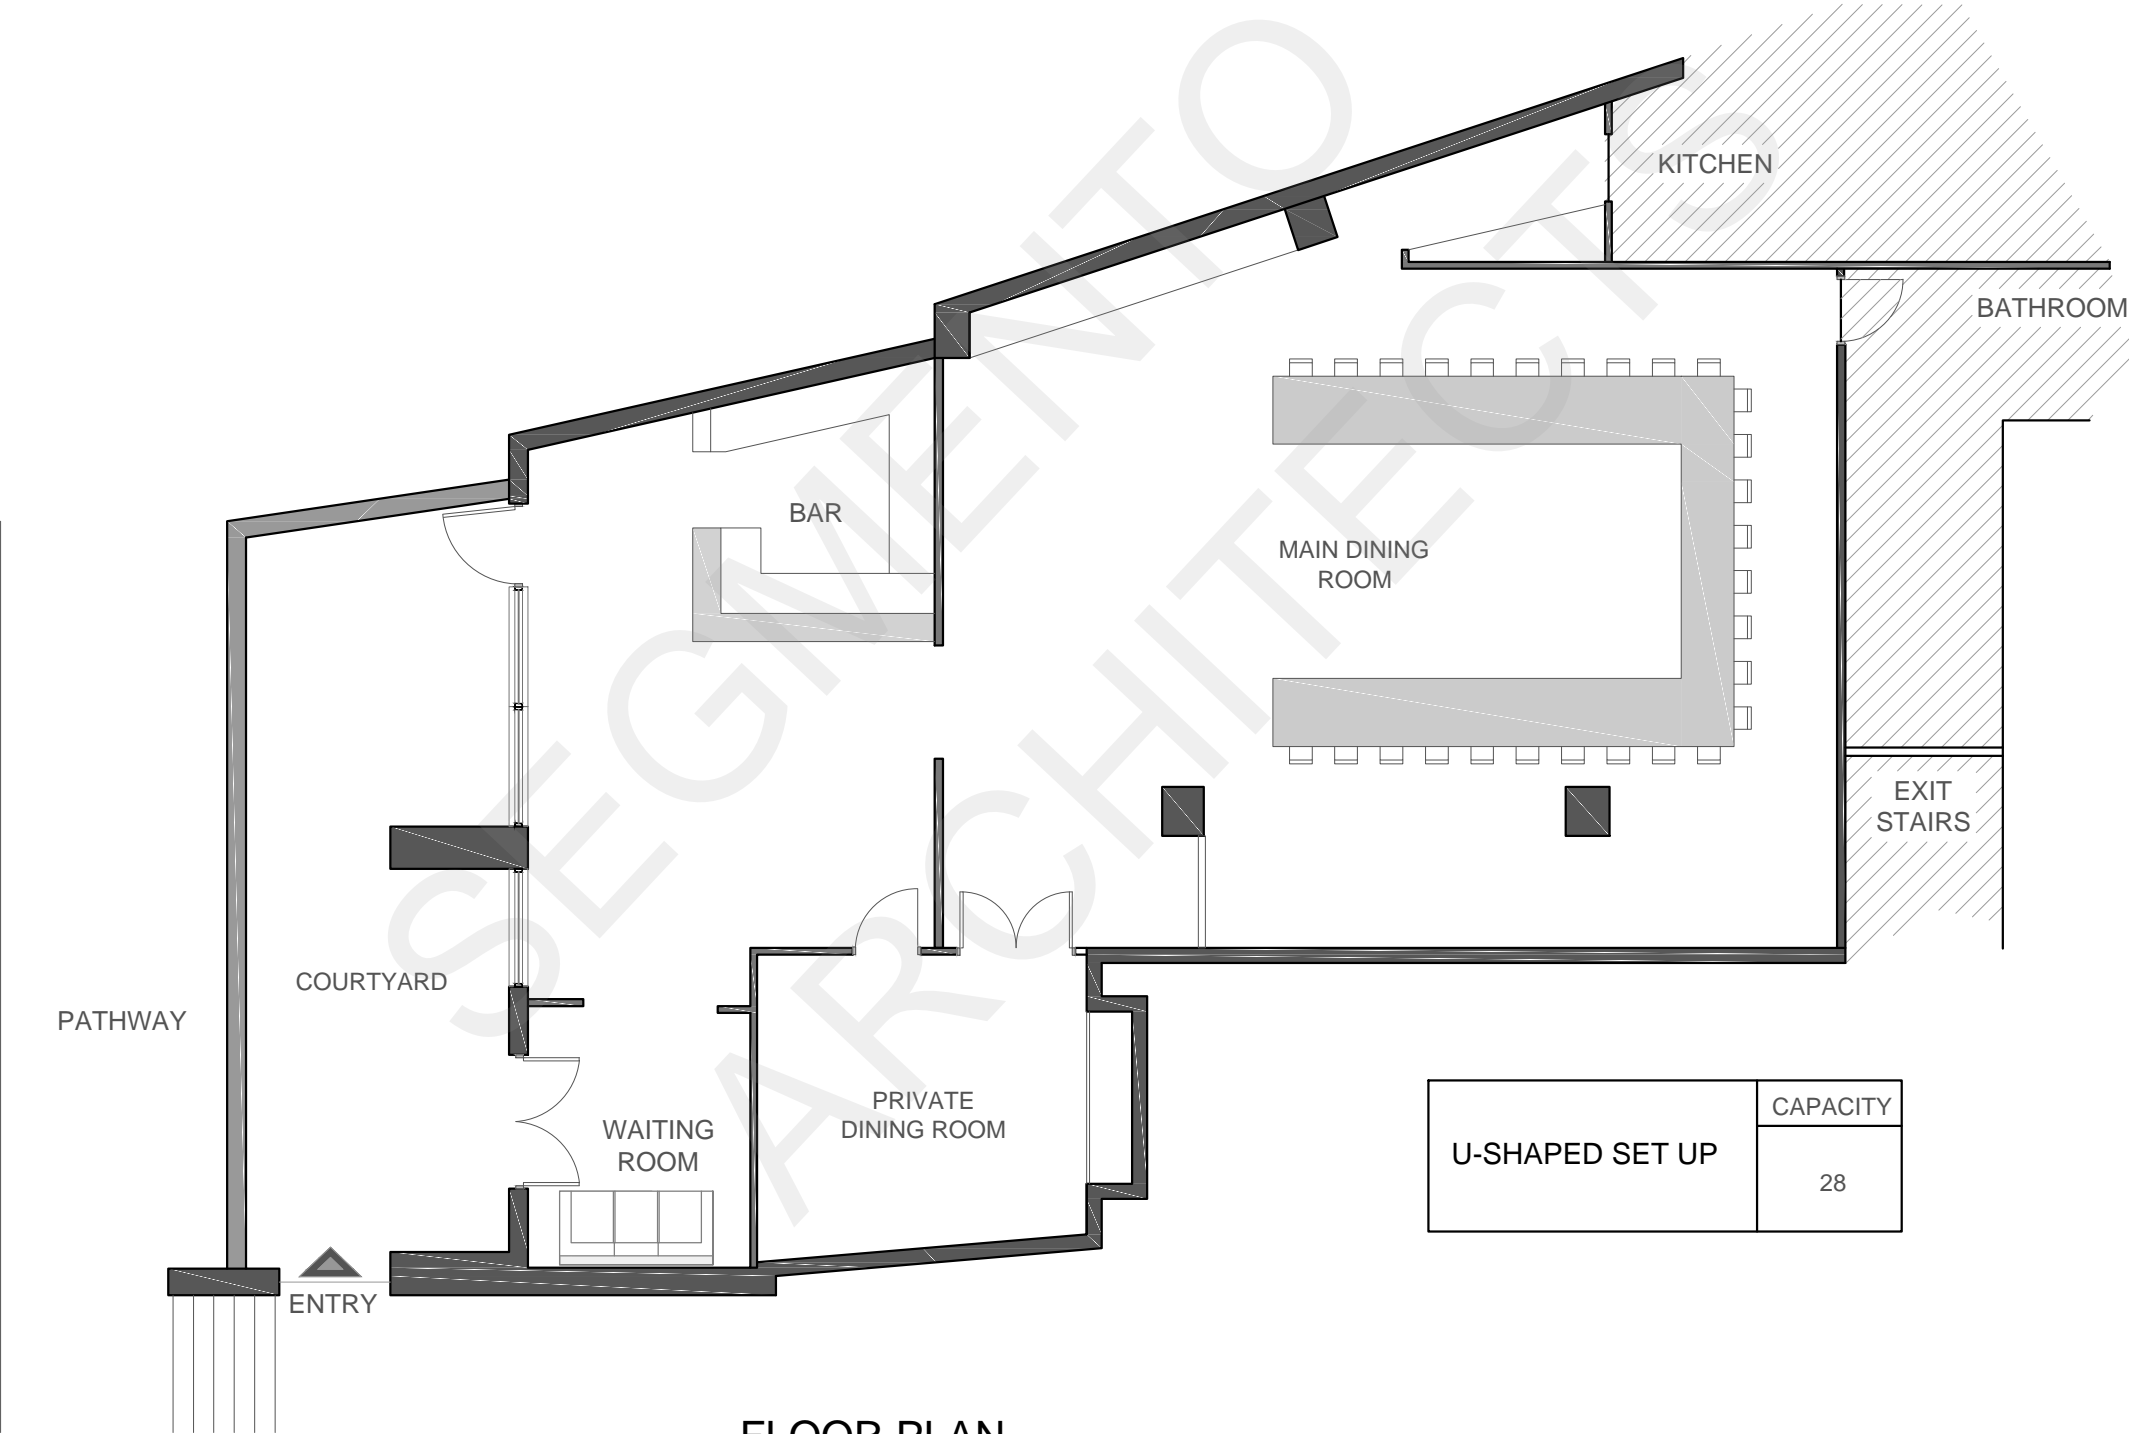

FLOOR PLAN

NOTE:  
CONTRACTOR MUST VERIFY ALL DIMENSIONS ON SITE BEFORE COMMENCING ANY WORK OR DRAWING SHOP DRAWINGS. DO NOT SCALE DRAWING.

GENERAL NOTES:  
ALL WORK TO BE CONSTRUCTED IN ACCORDANCE WITH RELEVANT AUSTRALIAN STANDARDS, BUILDING CODE OF AUSTRALIA AND LOCAL AUTHORITIES REGULATIONS. EXECUTE ALL WORK IN THE BEST AND MOST TRADESMAN LIKE MANNER AND TO THE SATISFACTION OF THE SUPERINTENDENT. ALL DIMENSIONS ARE IN MILLIMETERS UNLESS OTHERWISE NOTED.

Date	No	Amendments	Code
FEB 2018	NA		A

SEGMENTO ARCHITECTS  
| RESIDENTIAL | COMMERCIAL  
SEGMENTOARCHITECTURE@GMAIL.COM



0416923475

PROJECT DESCRIPTION  
EXISTING RESTAURANT  
@ROYAL EXCHANGE OF SYDNEY

DRAWING TITLE  
U-SHAPED SET UP

DATE SCALE PROJECT MANAGER  
MAR-2018 (A3) 1:100 JH  
LOTE CAD DP

JOB NO. DWG NO. CODE  
1003 A04 A