




LICENCED AREA PLAN

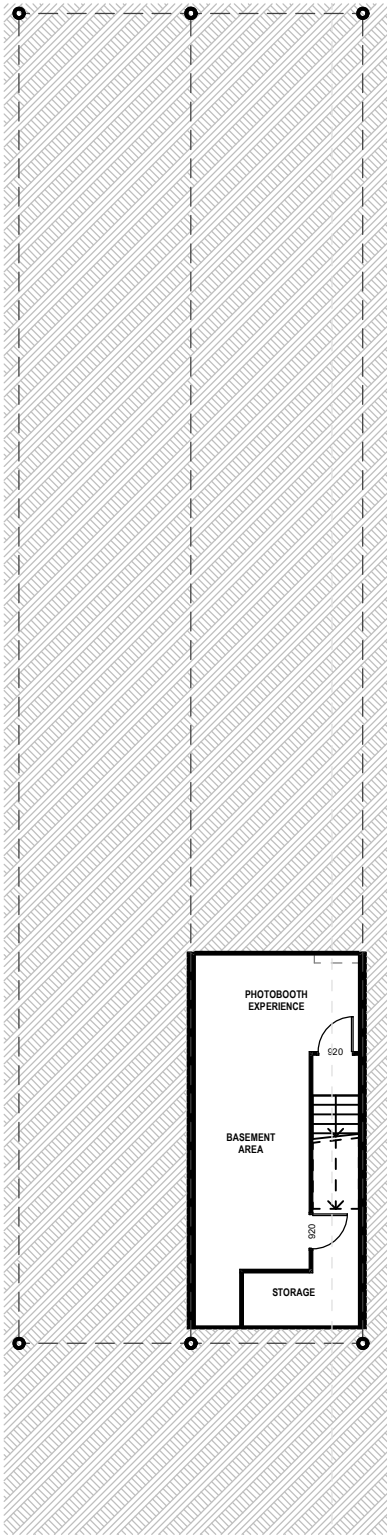

BASEMENT PLAN
SCALE 1:200

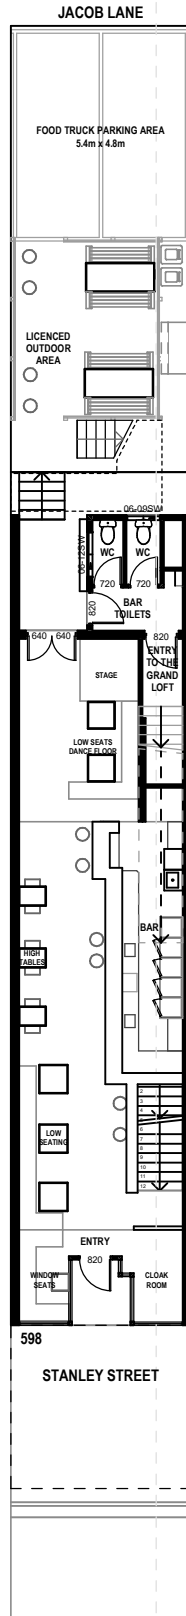

GROUND FLOOR PLAN
SCALE 1:200

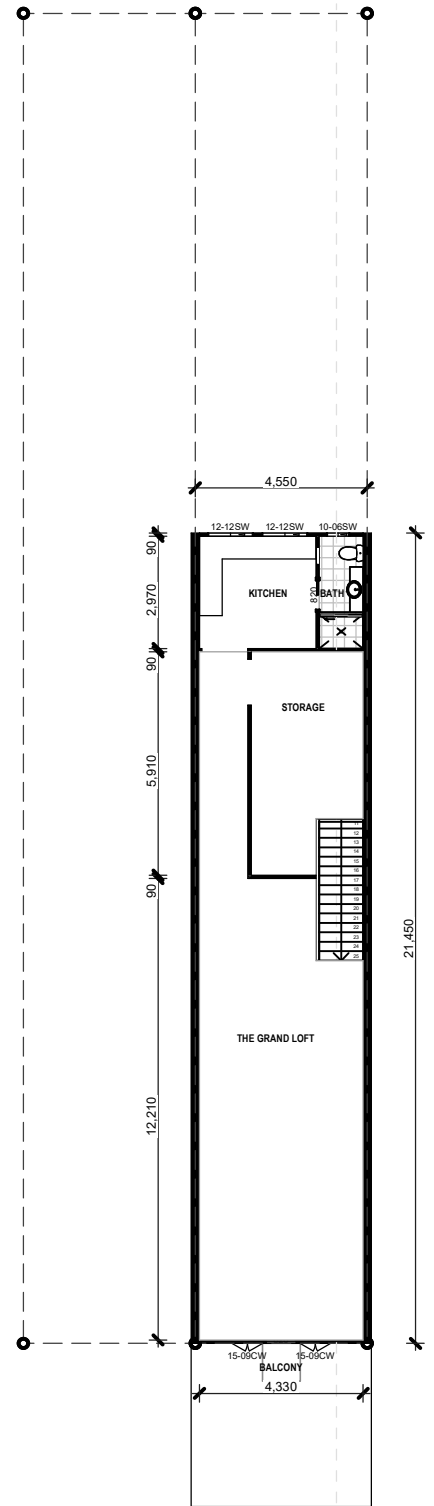

UPPER FLOOR PLAN
SCALE 1:200