


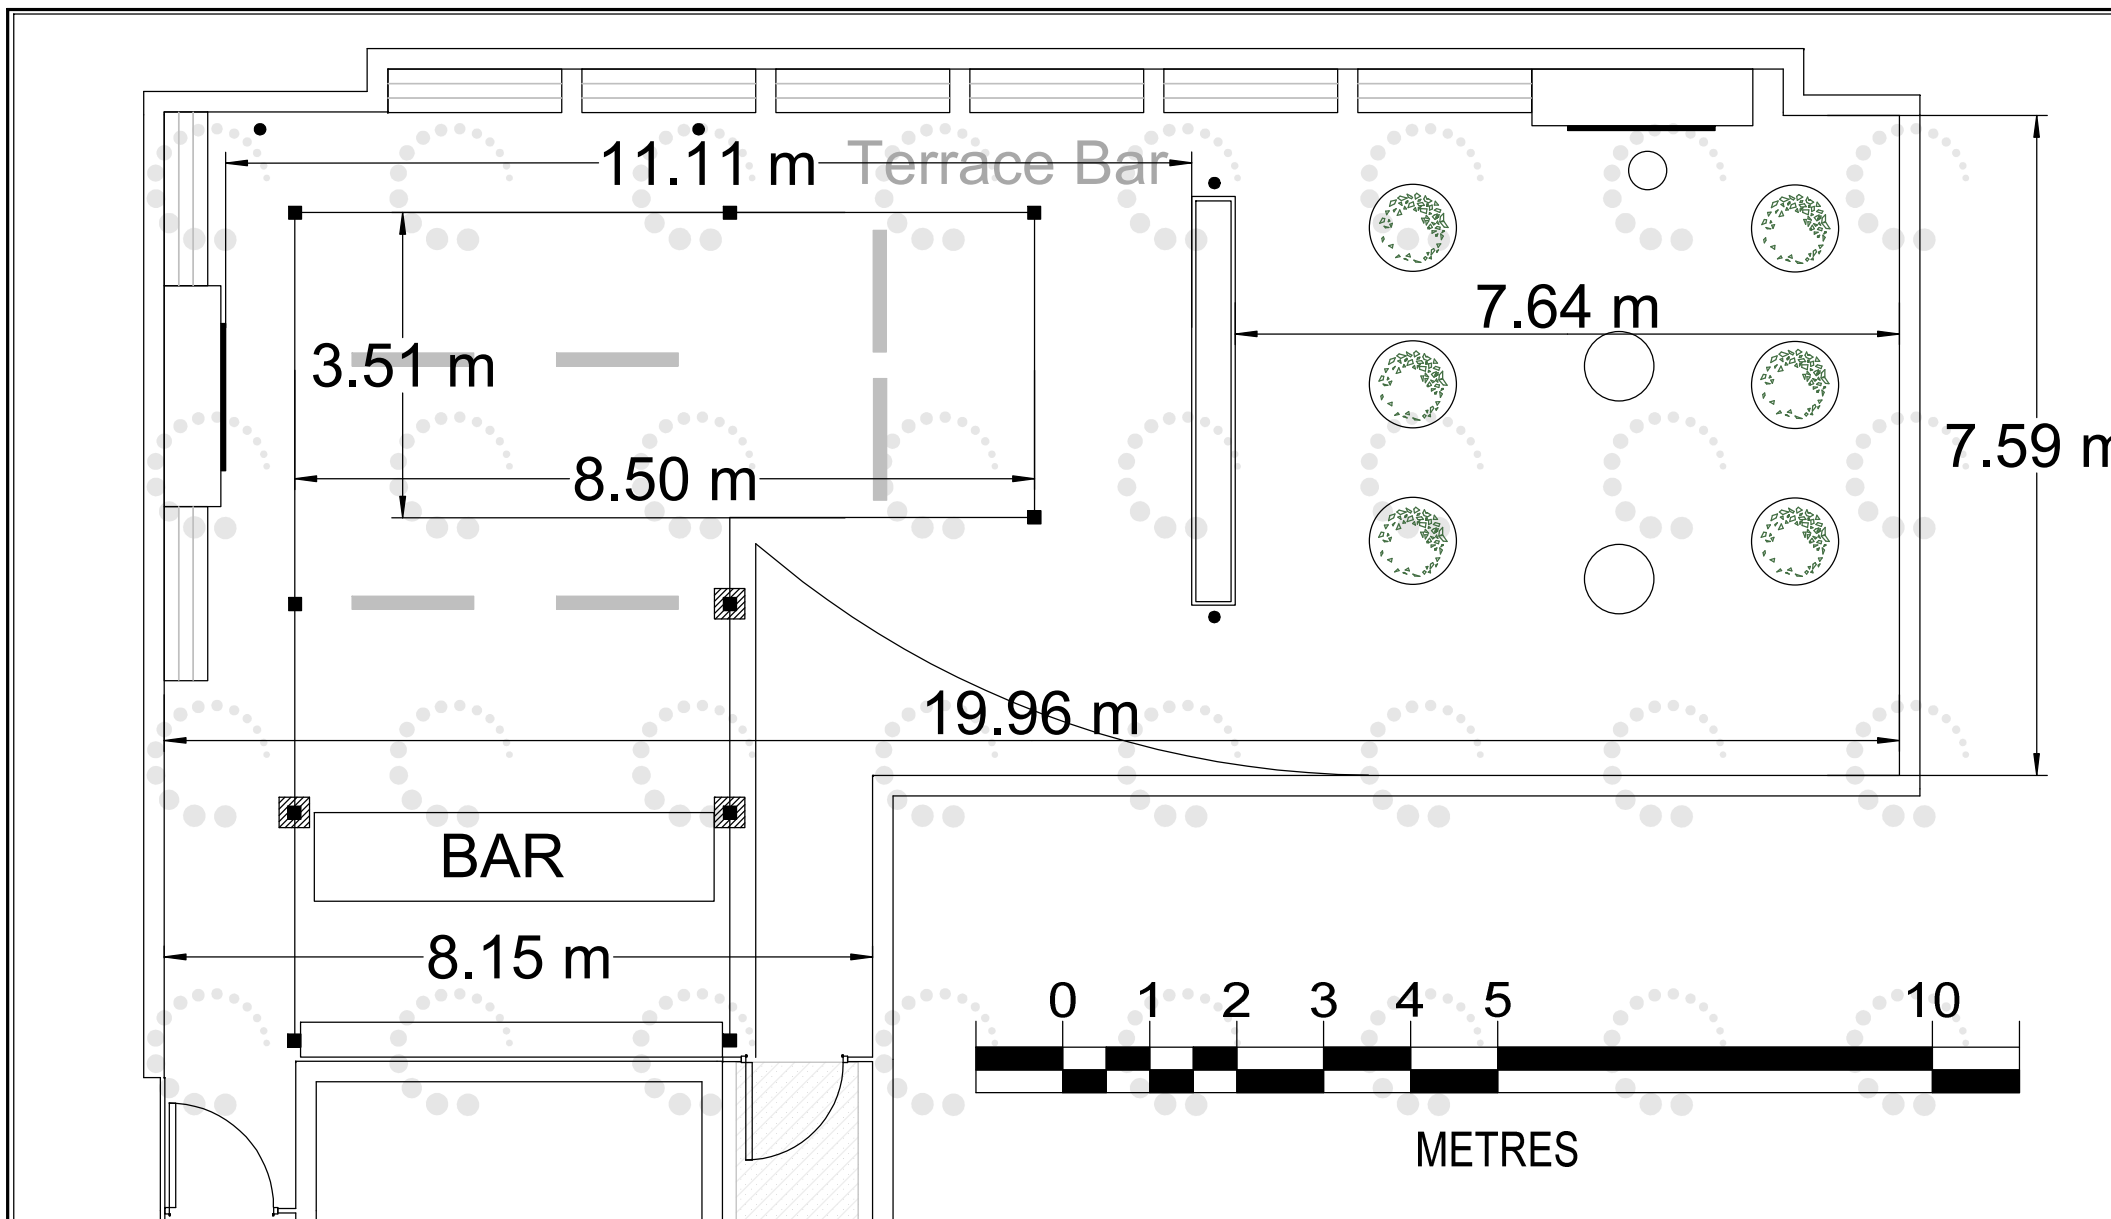

 WWW.STAGINGCONNECTIONS.COM	CLIENT ...		EVENT TITLE/DESCRIPTION ...		CONTACT/PHONE	
	ACCOUNT MANAGER/PRODUCER		EVENT DATE ...	JOB NO.	ROOM Level 2 Sheraton Hotel 27 Little Collins Street Melb.	
	FILE NAME		DRAWN BY ...		DRAWING DATE ...	REVISION DATE
	ADELAIDE ~ AUCKLAND ~ BEIJING ~ BRISBANE ~ CANBERRA ~ CAIRNS ~ DUBAI ~ FIJI ~ GOLD COAST ~ GUANGZHOU ~ HOBART ~ KUALA LUMPUR ~ MELBOURNE ~ PERTH ~ SHANGHAI ~ SINGAPORE ~ SYDNEY ~ WOLLONGONG					