


MACAULAY ROAD

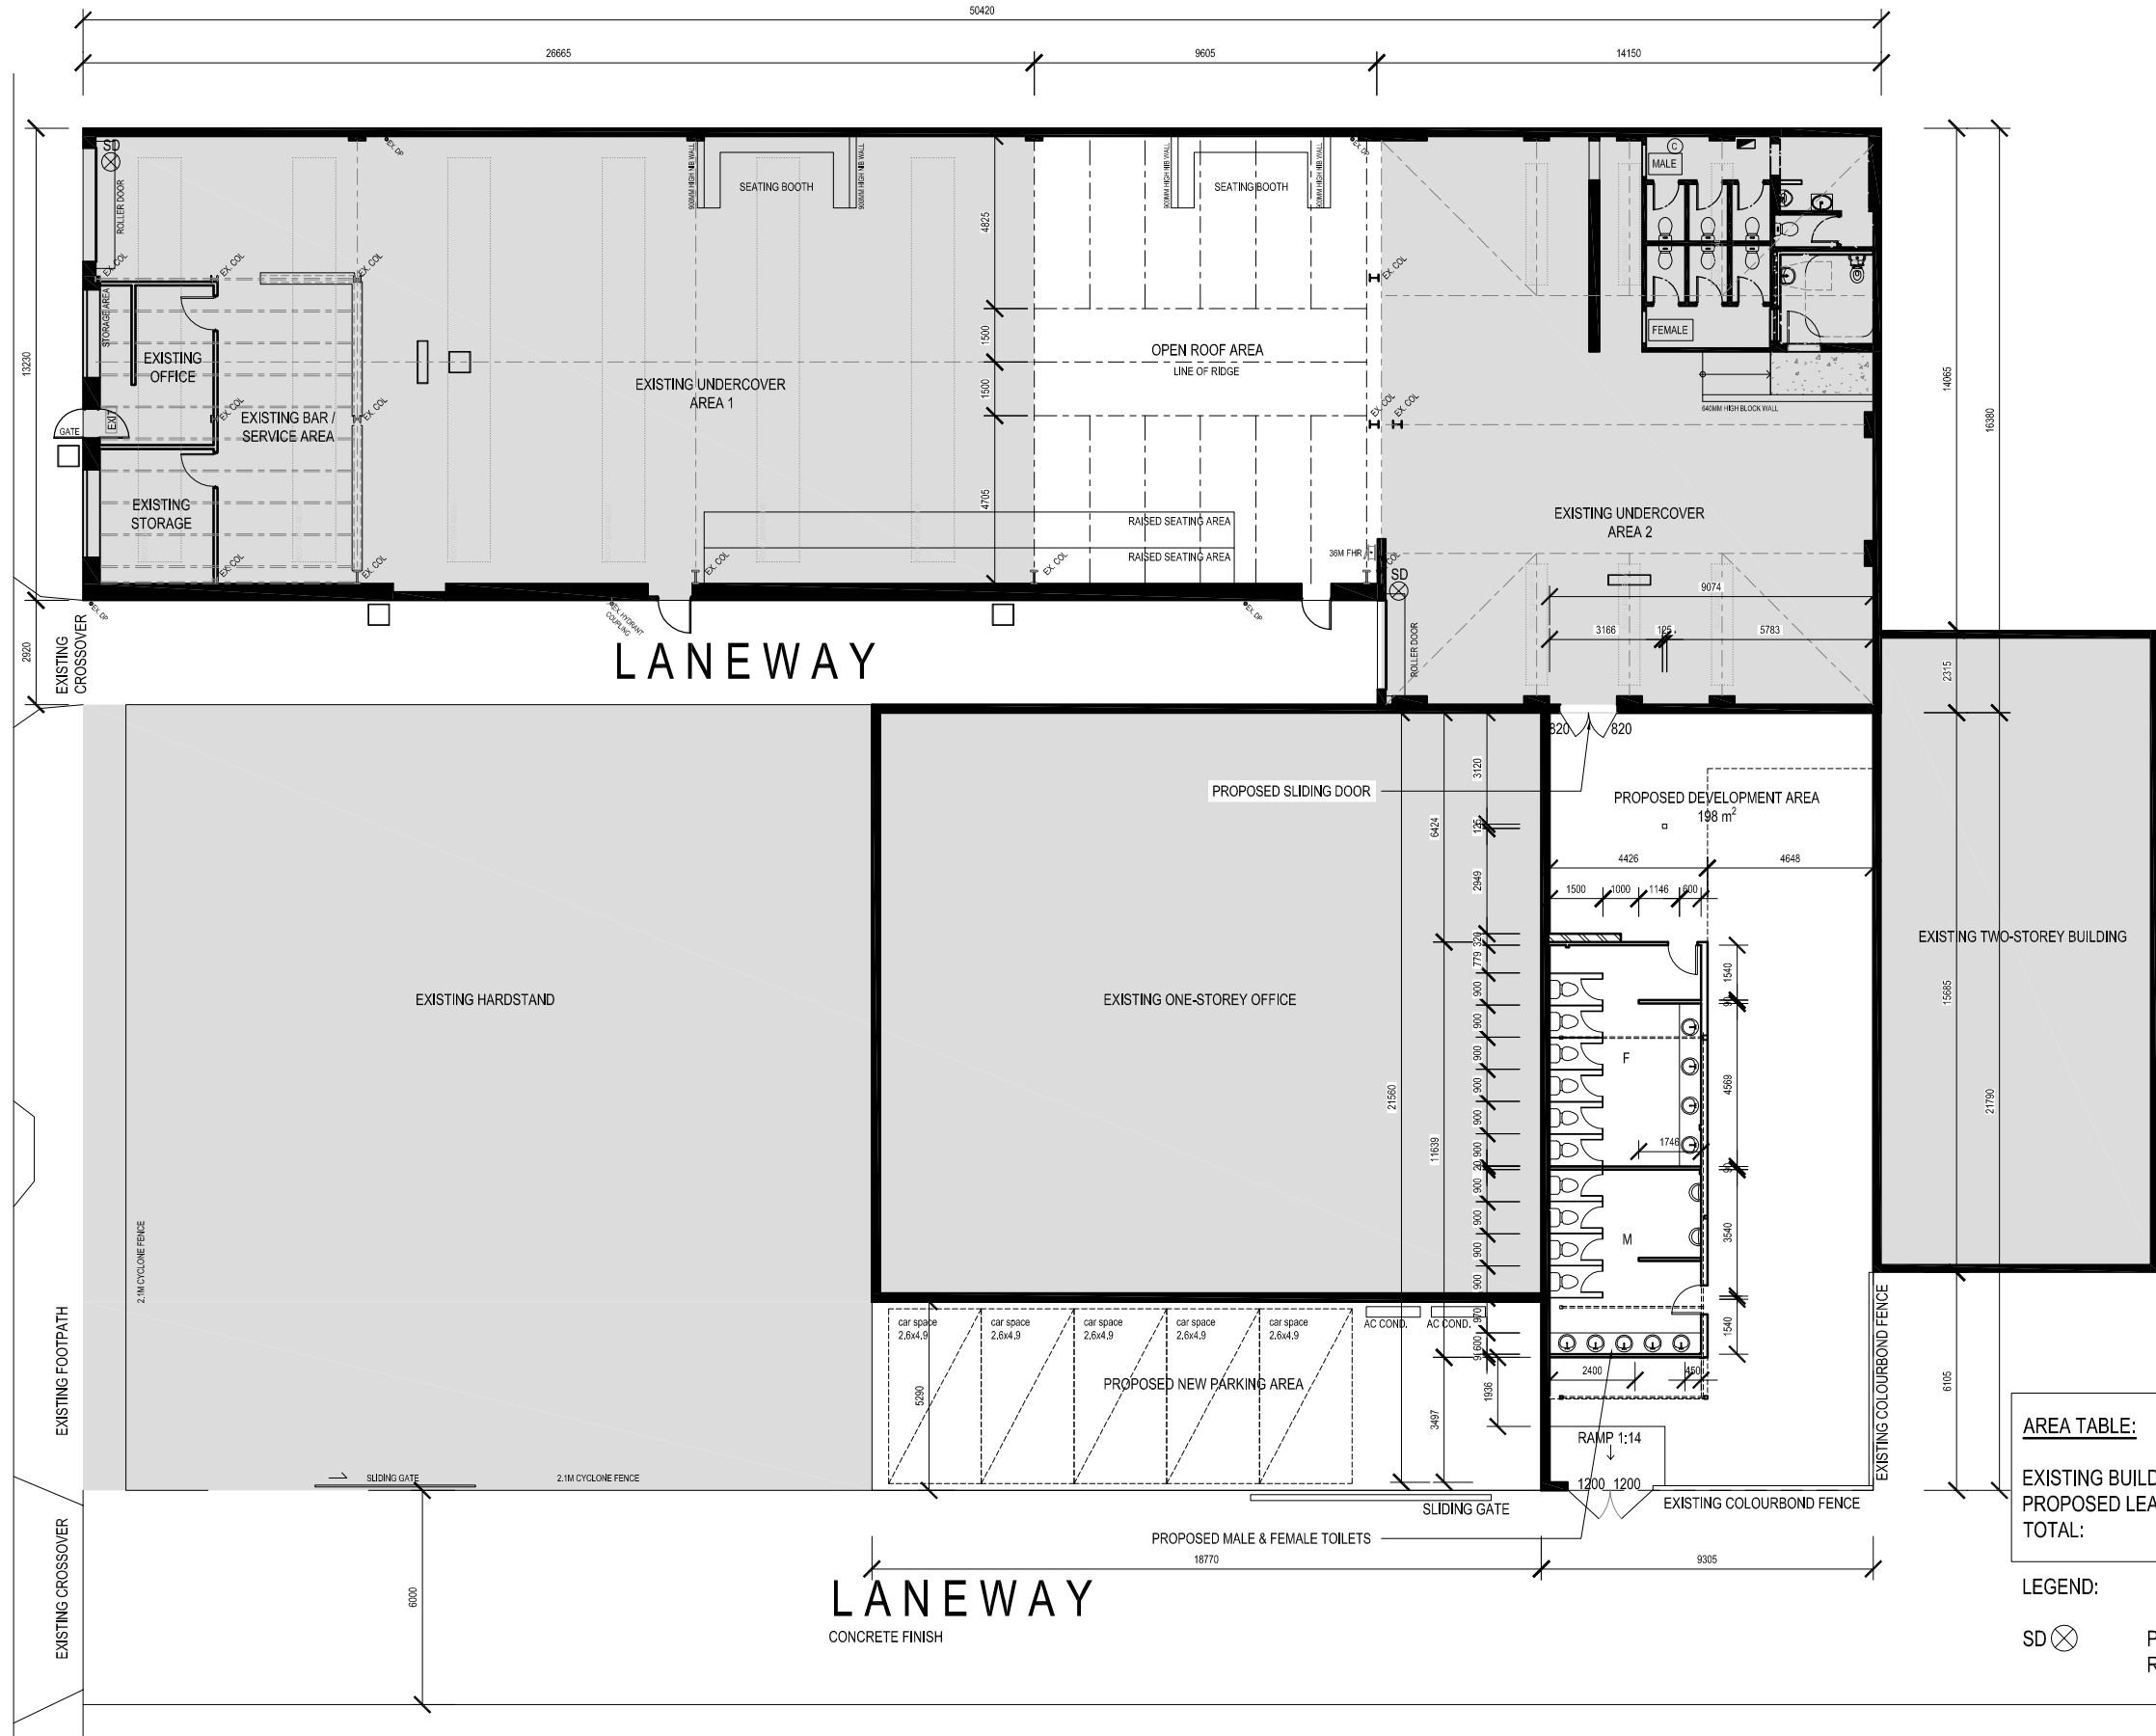

AREA TABLE:

EXISTING BUILDING AREA (INTERNAL):	710sqm
PROPOSED LEASE AREA:	195sqm
TOTAL:	905sqm

LEGEND:

SD ⊗ PROPOSED SMOKE DETECTOR CONNECTED TO ROLLER DOOR MOTORS AS REQUIRED

NOTES

Copyright © InvoDesign Pty Ltd.
 The drawings, designs, and specifications and copyright therein are the property of InvoDesign Pty Ltd. and must not be used, copied, or reproduced wholly or in part without the express written permission of InvoDesign Pty Ltd.
 Do not scale drawings. Use given dimensions only.
 Any discrepancy in drawings or specifications shall be referred to InvoDesign Pty Ltd.

REVISION	DESCRIPTION	DATE	BY	PROJECT
R1				CAFE

294 Macaulay Road, North Melbourne

DRAWN	RL	SCALE	1: 100	1: 200
CHECKED	SZ	AT	A1	A3
AUTHORISED	SZ		21/06/19	

A004
 REVISION R1

